

Large specimen trees on Fendalton Road to have lower limbs removed to improve visual access of church building - in consultation with CCC


Bluestone band across driveway - to mitigate current rubble at main entrance and to give more importance to pedestrians and church entry

Timber seats - to be placed into alcove of church building & under street trees. Set into concrete slab foundations, each seat with 2 slabs

Lawn - to be leveled, over-sown and area adjacent to boardwalk leveled.

Kerb - to be constructed

Borders around car park - to be simplified. Gradual removal of plants, except retain and expand on hellebores, euphorbias and arum, expand on daffodils on roadside of carpark

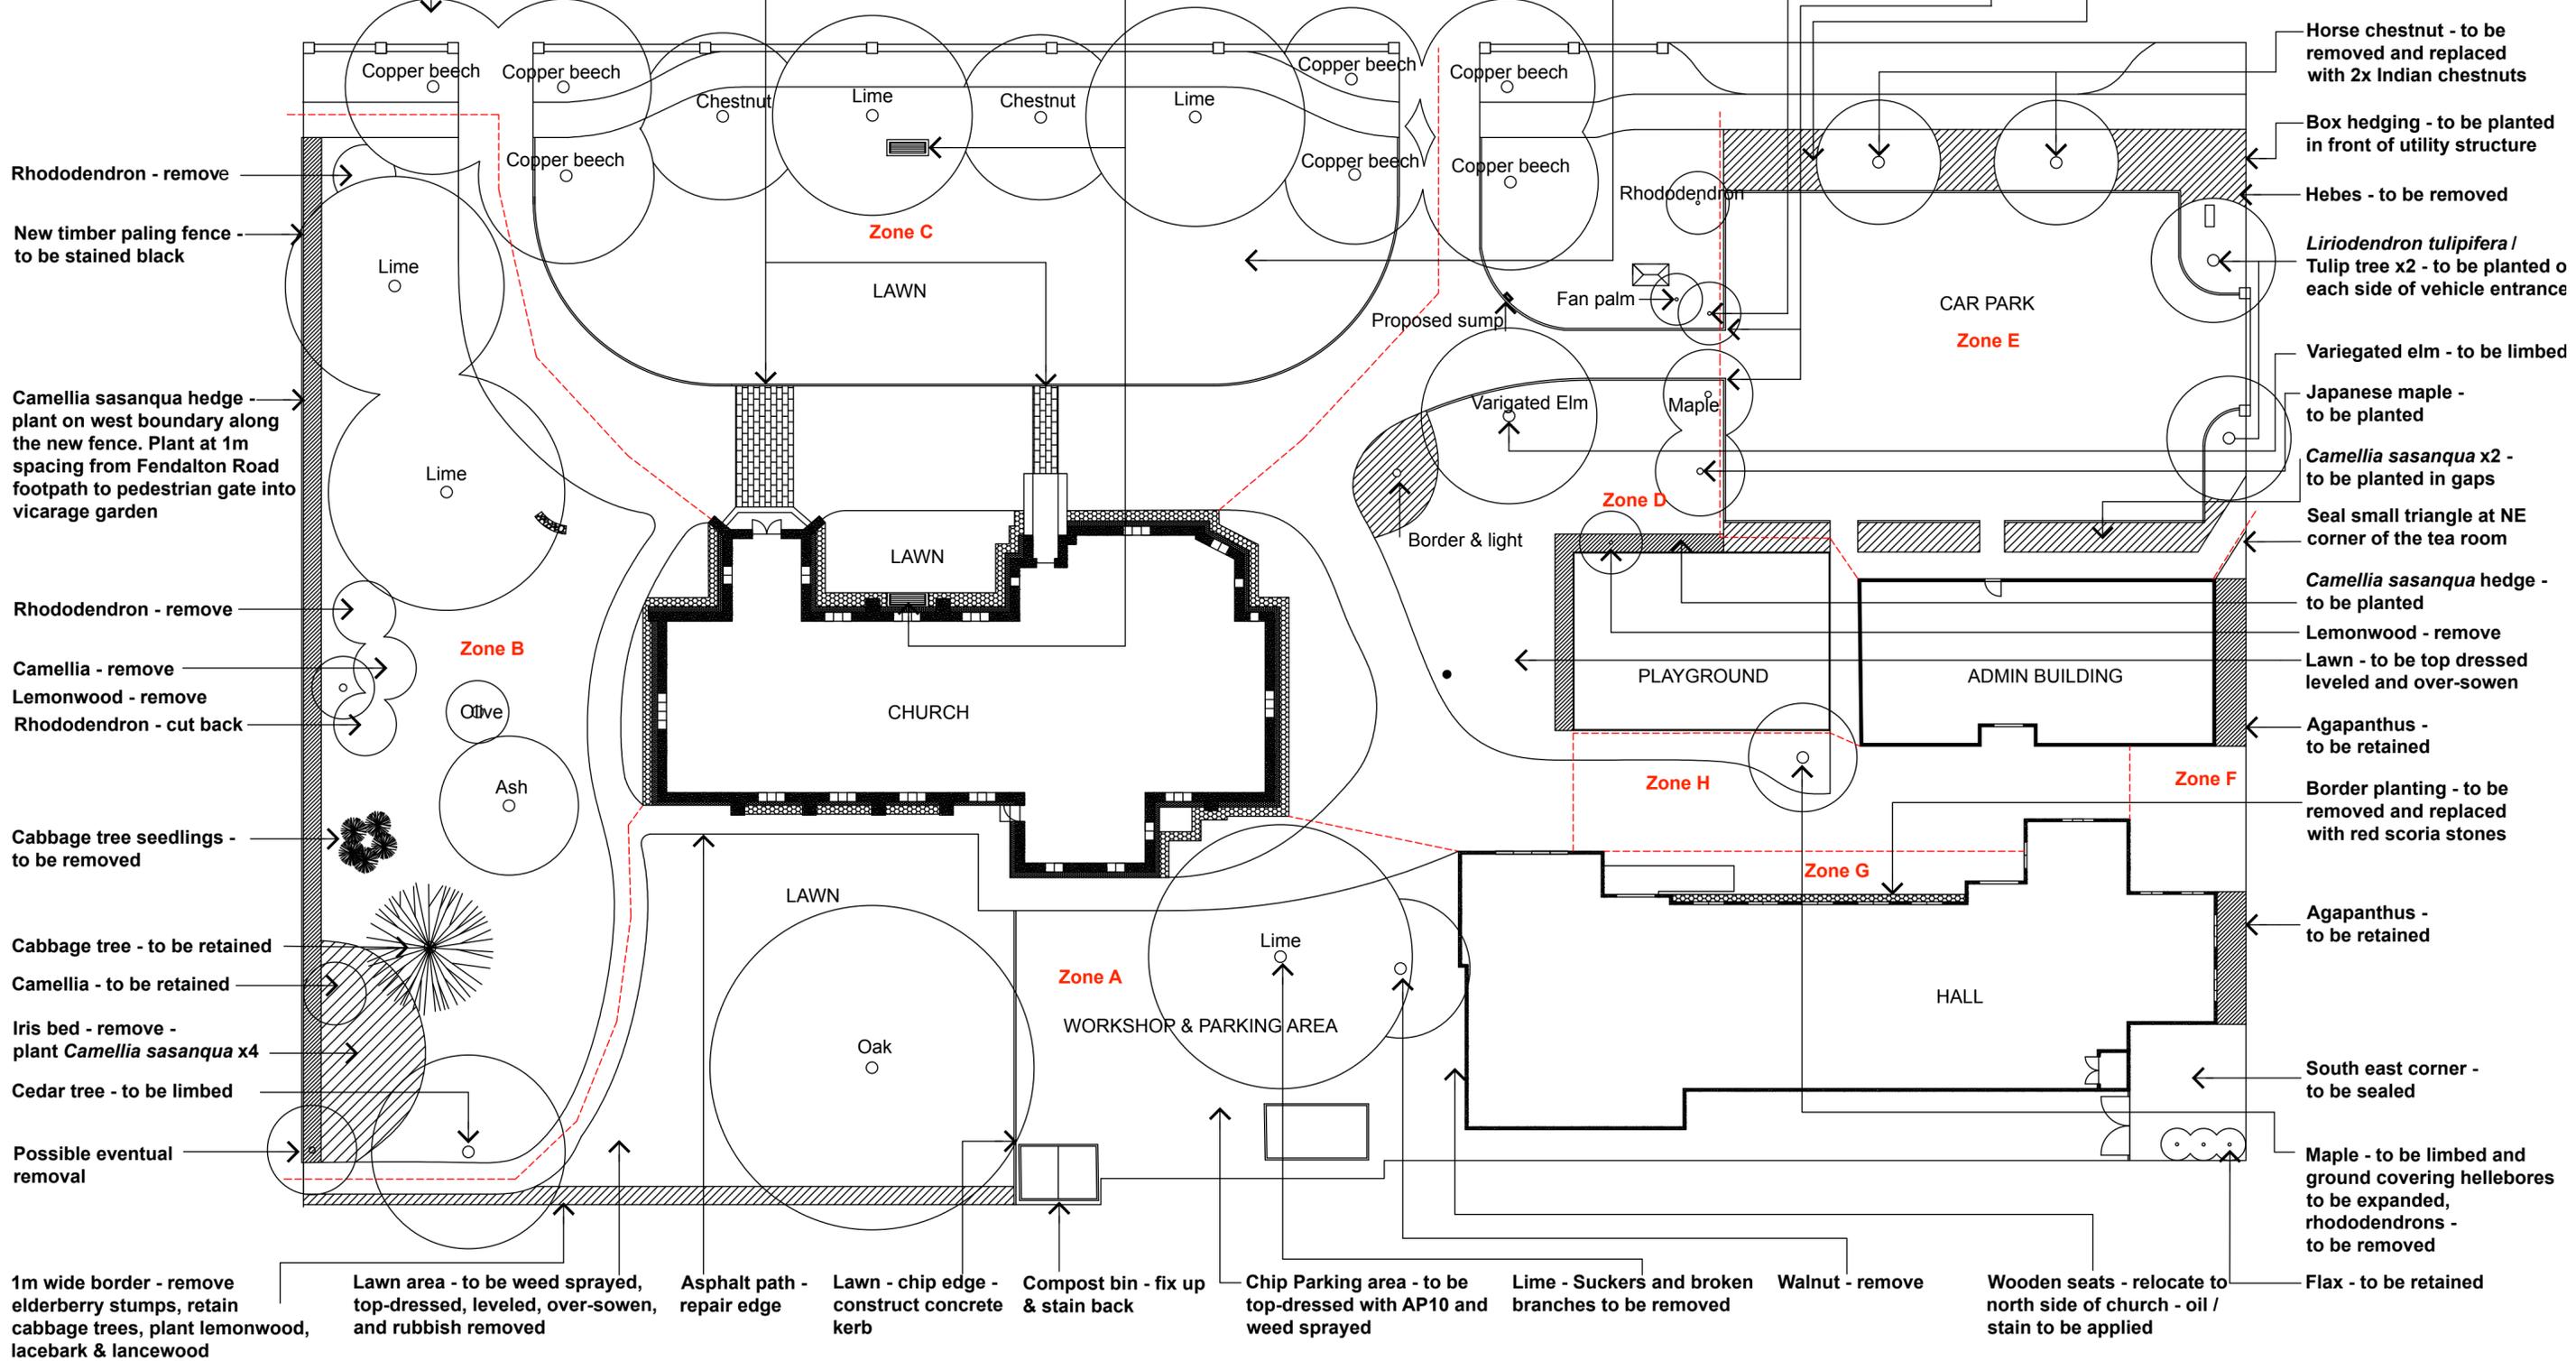

1m wide border - remove elderberry stumps, retain cabbage trees, plant lemonwood, lacebark & lancewood

Lawn area - to be weed sprayed, top-dressed, leveled, over-sown, and rubbish removed

Asphalt path - repair edge

Lawn - chip edge - construct concrete kerb

Compost bin - fix up & stain back

Chip Parking area - to be top-dressed with AP10 and weed sprayed

Lime - Suckers and broken branches to be removed

Walnut - remove

Wooden seats - relocate to north side of church - oil / stain to be applied

Flax - to be retained

Rhododendron - remove
New timber paling fence - to be stained black

Camellia sasanqua hedge - plant on west boundary along the new fence. Plant at 1m spacing from Fendalton Road footpath to pedestrian gate into vicarage garden

Rhododendron - remove
Camellia - remove
Lemonwood - remove
Rhododendron - cut back

Cabbage tree seedlings - to be removed

Cabbage tree - to be retained
Camellia - to be retained

Iris bed - remove - plant *Camellia sasanqua* x4

Cedar tree - to be limbed

Possible eventual removal

Horse chestnut - to be removed and replaced with 2x Indian chestnuts

Box hedging - to be planted in front of utility structure

Hebes - to be removed

Liriodendron tulipifera / Tulip tree x2 - to be planted on each side of vehicle entrance

Variegated elm - to be limbed

Japanese maple - to be planted

Camellia sasanqua x2 - to be planted in gaps

Seal small triangle at NE corner of the tea room

Camellia sasanqua hedge - to be planted

Lemonwood - remove
Lawn - to be top dressed leveled and over-sown

Agapanthus - to be retained

Border planting - to be removed and replaced with red scoria stones

Agapanthus - to be retained

South east corner - to be sealed

Maple - to be limbed and ground covering hellebores to be expanded, rhododendrons - to be removed



Scale 1:250 @ A2

8 October 2017

Drawn - LM

LANDSCAPE PLAN - SAINT BARNABAS, 145 FENDALTON ROAD, CHRISTCHURCH